



SUBSEQUENT EXTENSIONS

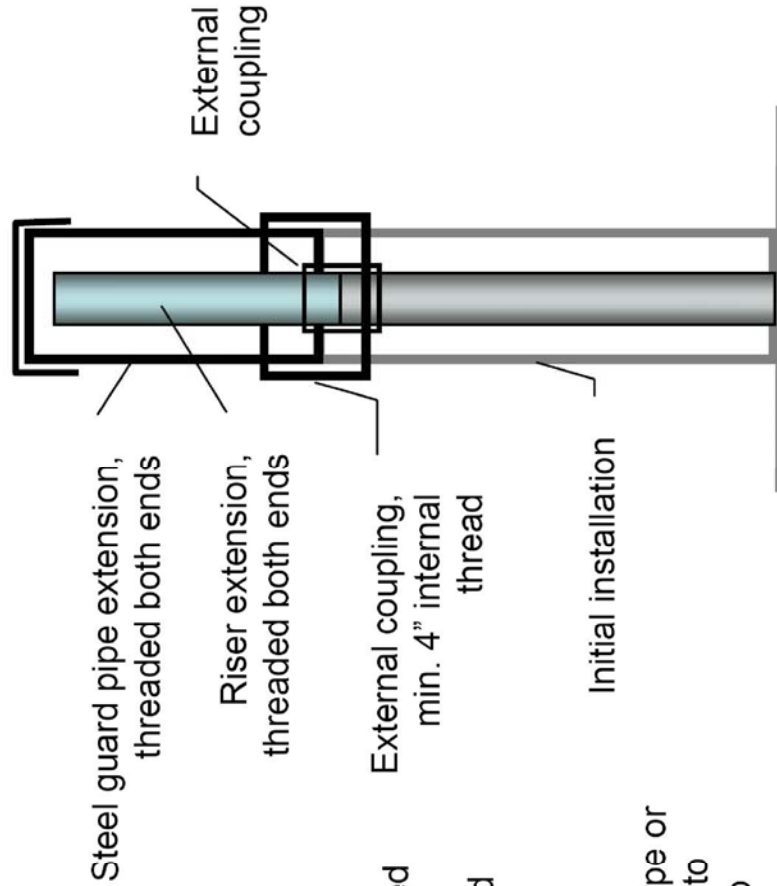

INITIAL INSTALLATION

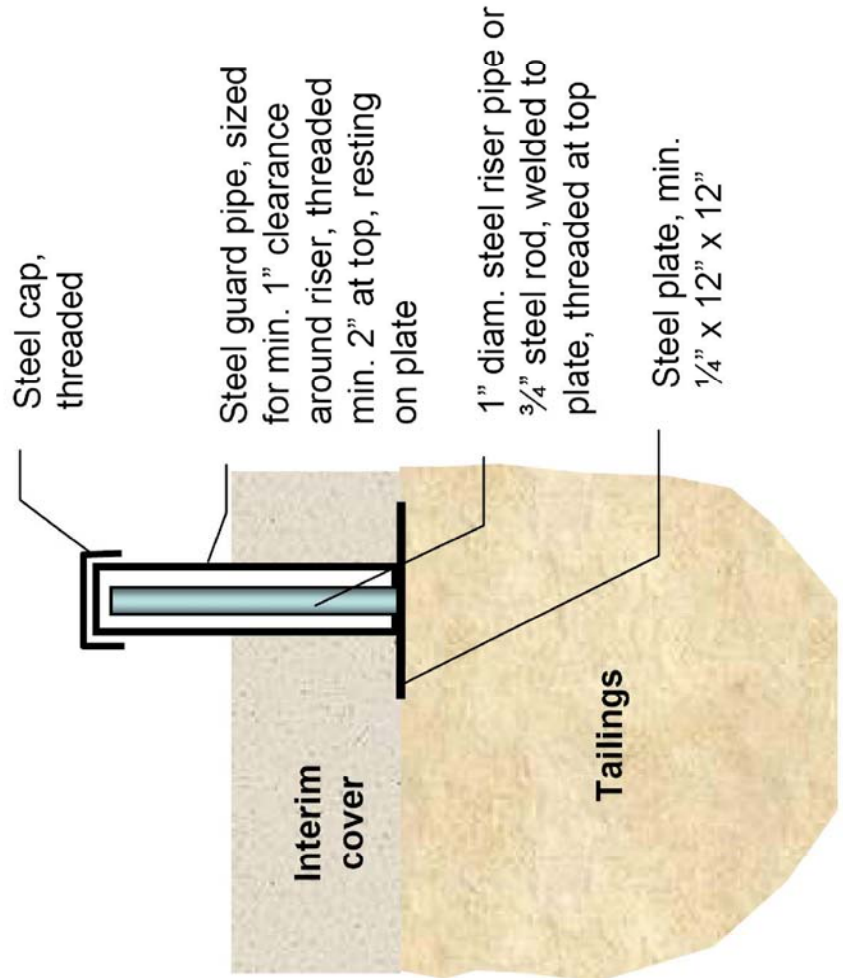


The information included on this graphic representation has been compiled from a variety of sources, which have not been independently verified by Kleinfelder. Subsequently, Kleinfelder makes no representations or warranties, express or implied, as to accuracy, completeness, timeliness, or rights to the use of such information. This document is not intended for use as a land survey product or a construction design document. The use or misuse of the information contained on this graphic representation is at the sole risk of the party using or misusing the information.

DESIGNED BY: AKK
DRAWN BY: PD
CHECKED BY: MV
DATE: JAN 2009
SCALE: AS SHOWN

SETTLEMENT MONITORING POINT

PIÑON RIDGE PROJECT
MONTROSE COUNTY, COLORADO



Energy Fuels Resources

44 Union Blvd., Suite 600
LAKEWOOD, CO 80228
PH. 303.974.2140

FIGURE

5



KLEINFELDER
Bright People. Right Solutions.

www.kleinfelder.com

PROJ. NO. 83088

ADWD FILE: Closure Cover_Cell A2.dwg